



TYPICAL DRIVE WAY LEVELS

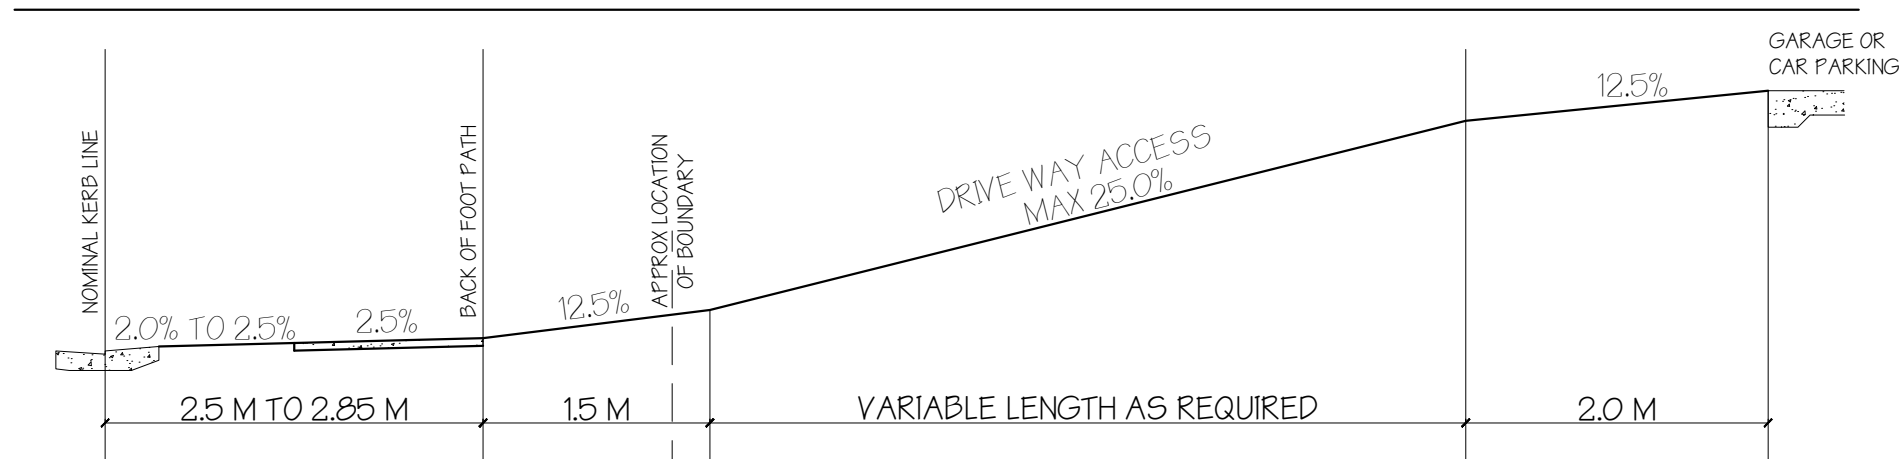

HIGH SIDE PROFILE

SCALE - 1:50

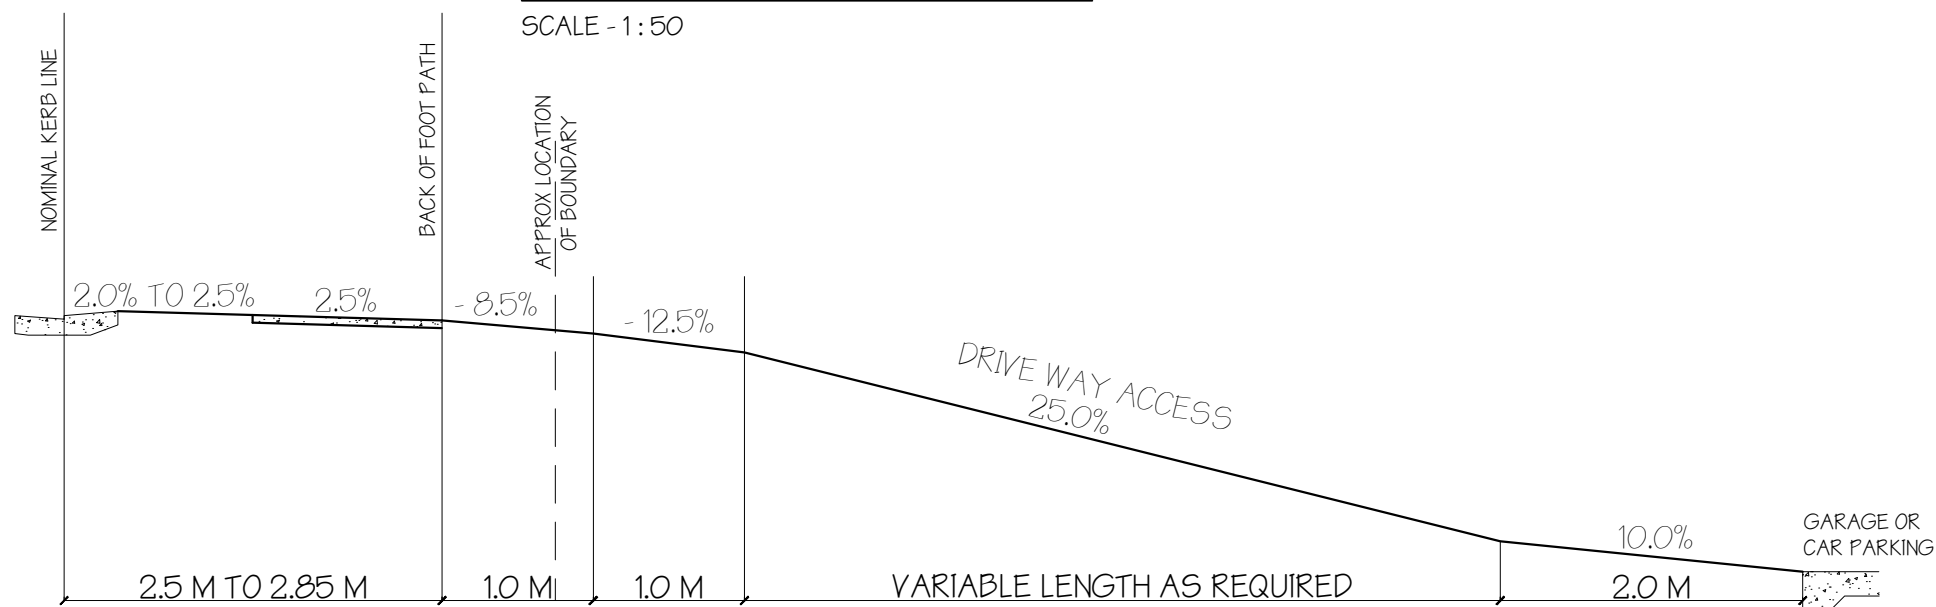

LOW SIDE PROFILE

SCALE - 1:50

NOTES

- THE APPLICANT MUST OBTAIN DRIVE WAY APPROVAL FROM COUNCIL.
- DRIVE WAY GRADES ARE TO BE DESIGNED IN ACCORDANCE WITH COUNCIL'S DRIVE WAY APPROVAL LETTER AND THE AUSTRALIAN STANDARD AS 2890.1.
- THE DRIVE WAY IS TO BE CONSTRUCTED IN ACCORDANCE WITH THE RELEVANT COUNCIL'S STANDARD DRAWINGS AND SPECIFICATIONS.
- ENSURE COUNCIL IS CONTACTED TO INSPECT THE WORK PRIOR TO THE PLACEMENT OF CONCRETE.
- MAXIMUM GRADE CHANGE IS TO BE IN ACCORDANCE WITH AS 2890.1
 - CREST = 12.5%
 - SAG = 15%
- SOME COUNCILS REQUIRE DIFFERENT ANGLES IN ACCORDANCE WITH THEIR OWN DCP.

PROJECT :
TYPICAL DRIVE WAY
LEVELS

REVISION DATE :
21. 12. 2017

